

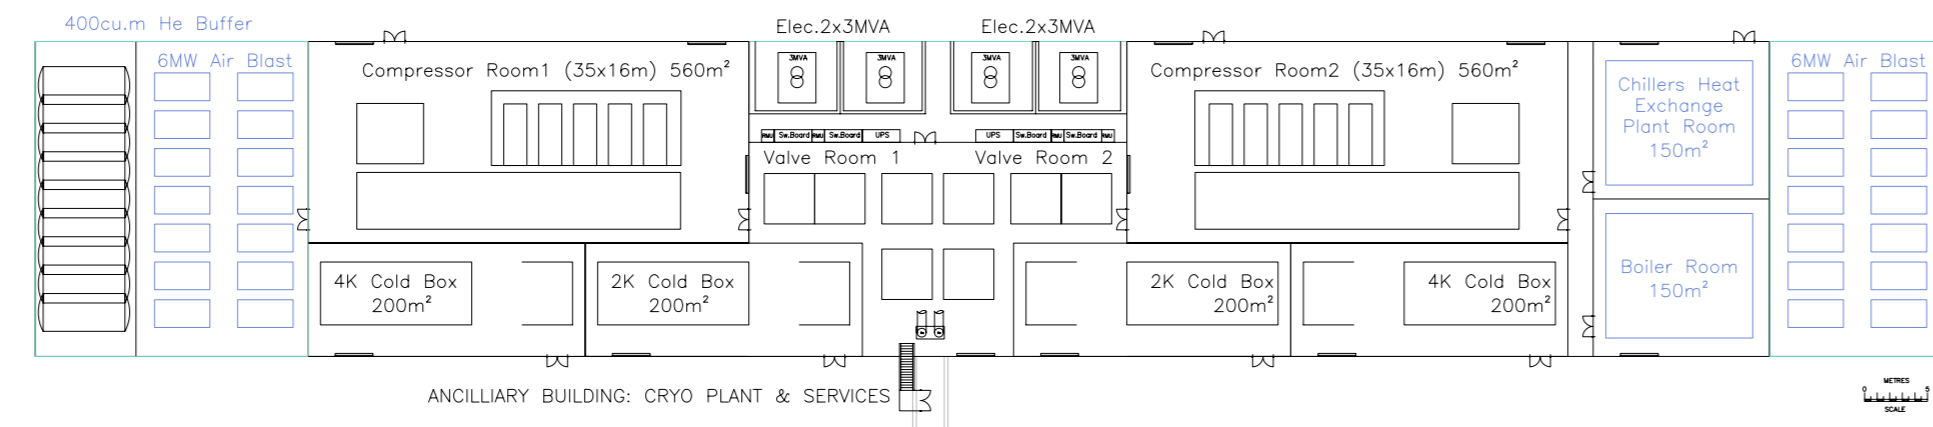


NLS 2.2GEV, 1 PASS


TUNNEL & HALL PLAN (-4M LEVEL)

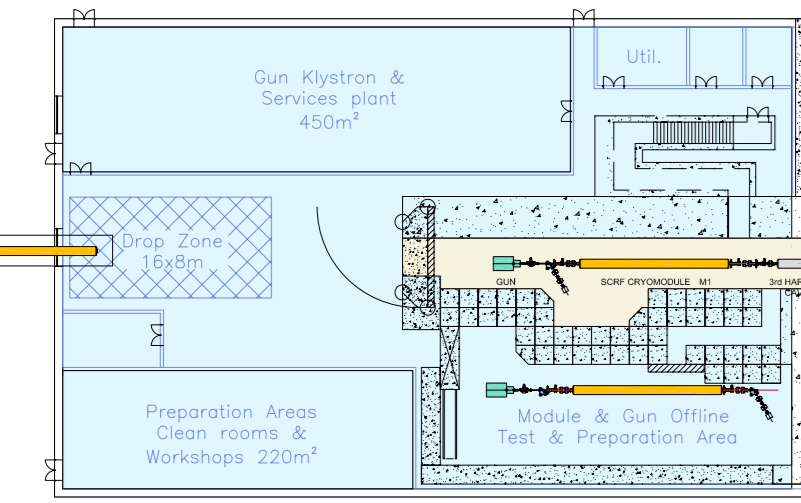

GROUND LEVEL PLAN (+0M LEVEL)

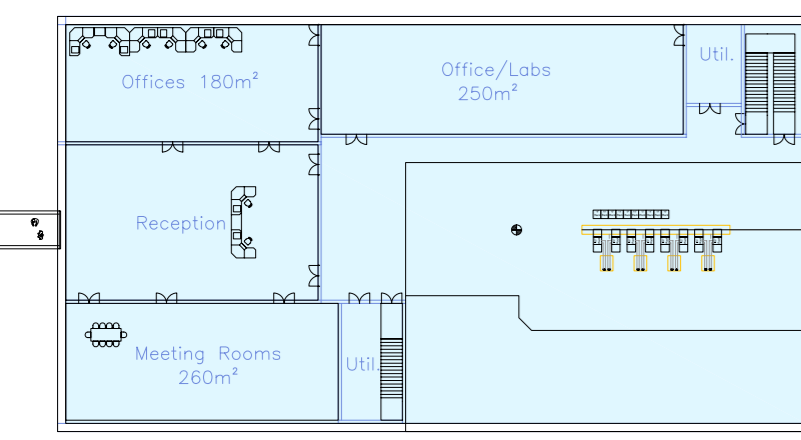

1ST FLOOR PLAN (+3.5M LEVEL)

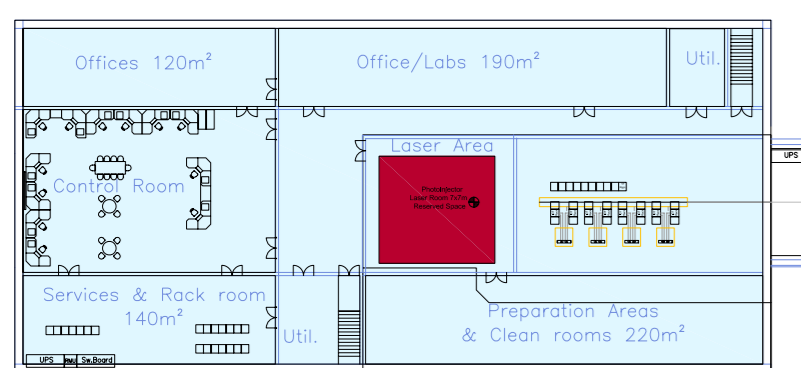

Back -> 440m -> key
L2AC
Post L2AC
Generator
PHE
Instrumentation

RELEASE STATUS	APPROVED	
WELDING SPEC	YYYY	
MATERIAL SPEC	YYYY	
MATERIAL	YYYY	
TOLERANCES UNLESS OTHERWISE STATED	OTHERWISE STATED	
LINEAR DIMENSIONS UP TO 50	± 0,25 ; OVER 50 ± 1,0	
ANGULAR DIMENSIONS	± 0,1°	
SCALE	N/A	
ALL DIMENSIONS IN mm's UNLESS OTHERWISE STATED		
DRN.	BDF	SCIENCE AND TECHNOLOGY FACILITIES COUNCIL DARESBURY LABORATORY CHESHIRE TITLE NEW LIGHT SOURCE (NLS) 2.2GEV 1 PASS BUILDING & MACHINE DRAWING N° AO - 234 - 10500 CAD PART N° 234-10500-A.DWG
DATE.	11/06/09	
CKD.	BDF	
DATE.	11/06/09	
APPD.	BDF	
DATE.	11/06/09	ISSUE
		A
USED ON NLS-CONCEPT ---		
CONTRACTORS COMPANY ---		
CONTRACTORS ORG N° ---		

THIS DRAWING IS THE PROPERTY OF STFC AND MAY NOT BE COPIED OR USED FOR ANY PURPOSE OTHER THAN THAT FOR WHICH IT IS SUPPLIED WITHOUT THE EXPRESS WRITTEN AUTHORITY OF STFC.

A FIRST ISSUE